




THE INFORMATION CONTAINED IN THIS DRAWING IS THE SOLE PROPERTY OF ELECTRO MECHANICAL INDUSTRIES, INC. ANY REPRODUCTION IN PART OR WHOLE WITHOUT THE WRITTEN PERMISSION OF ELECTRO MECHANICAL IND., IS PROHIBITED.

IF IN DOUBT...ASK!


REVISIONS					
REV	DCN #:	DESCRIPTION	DATE	BY	APPROVED

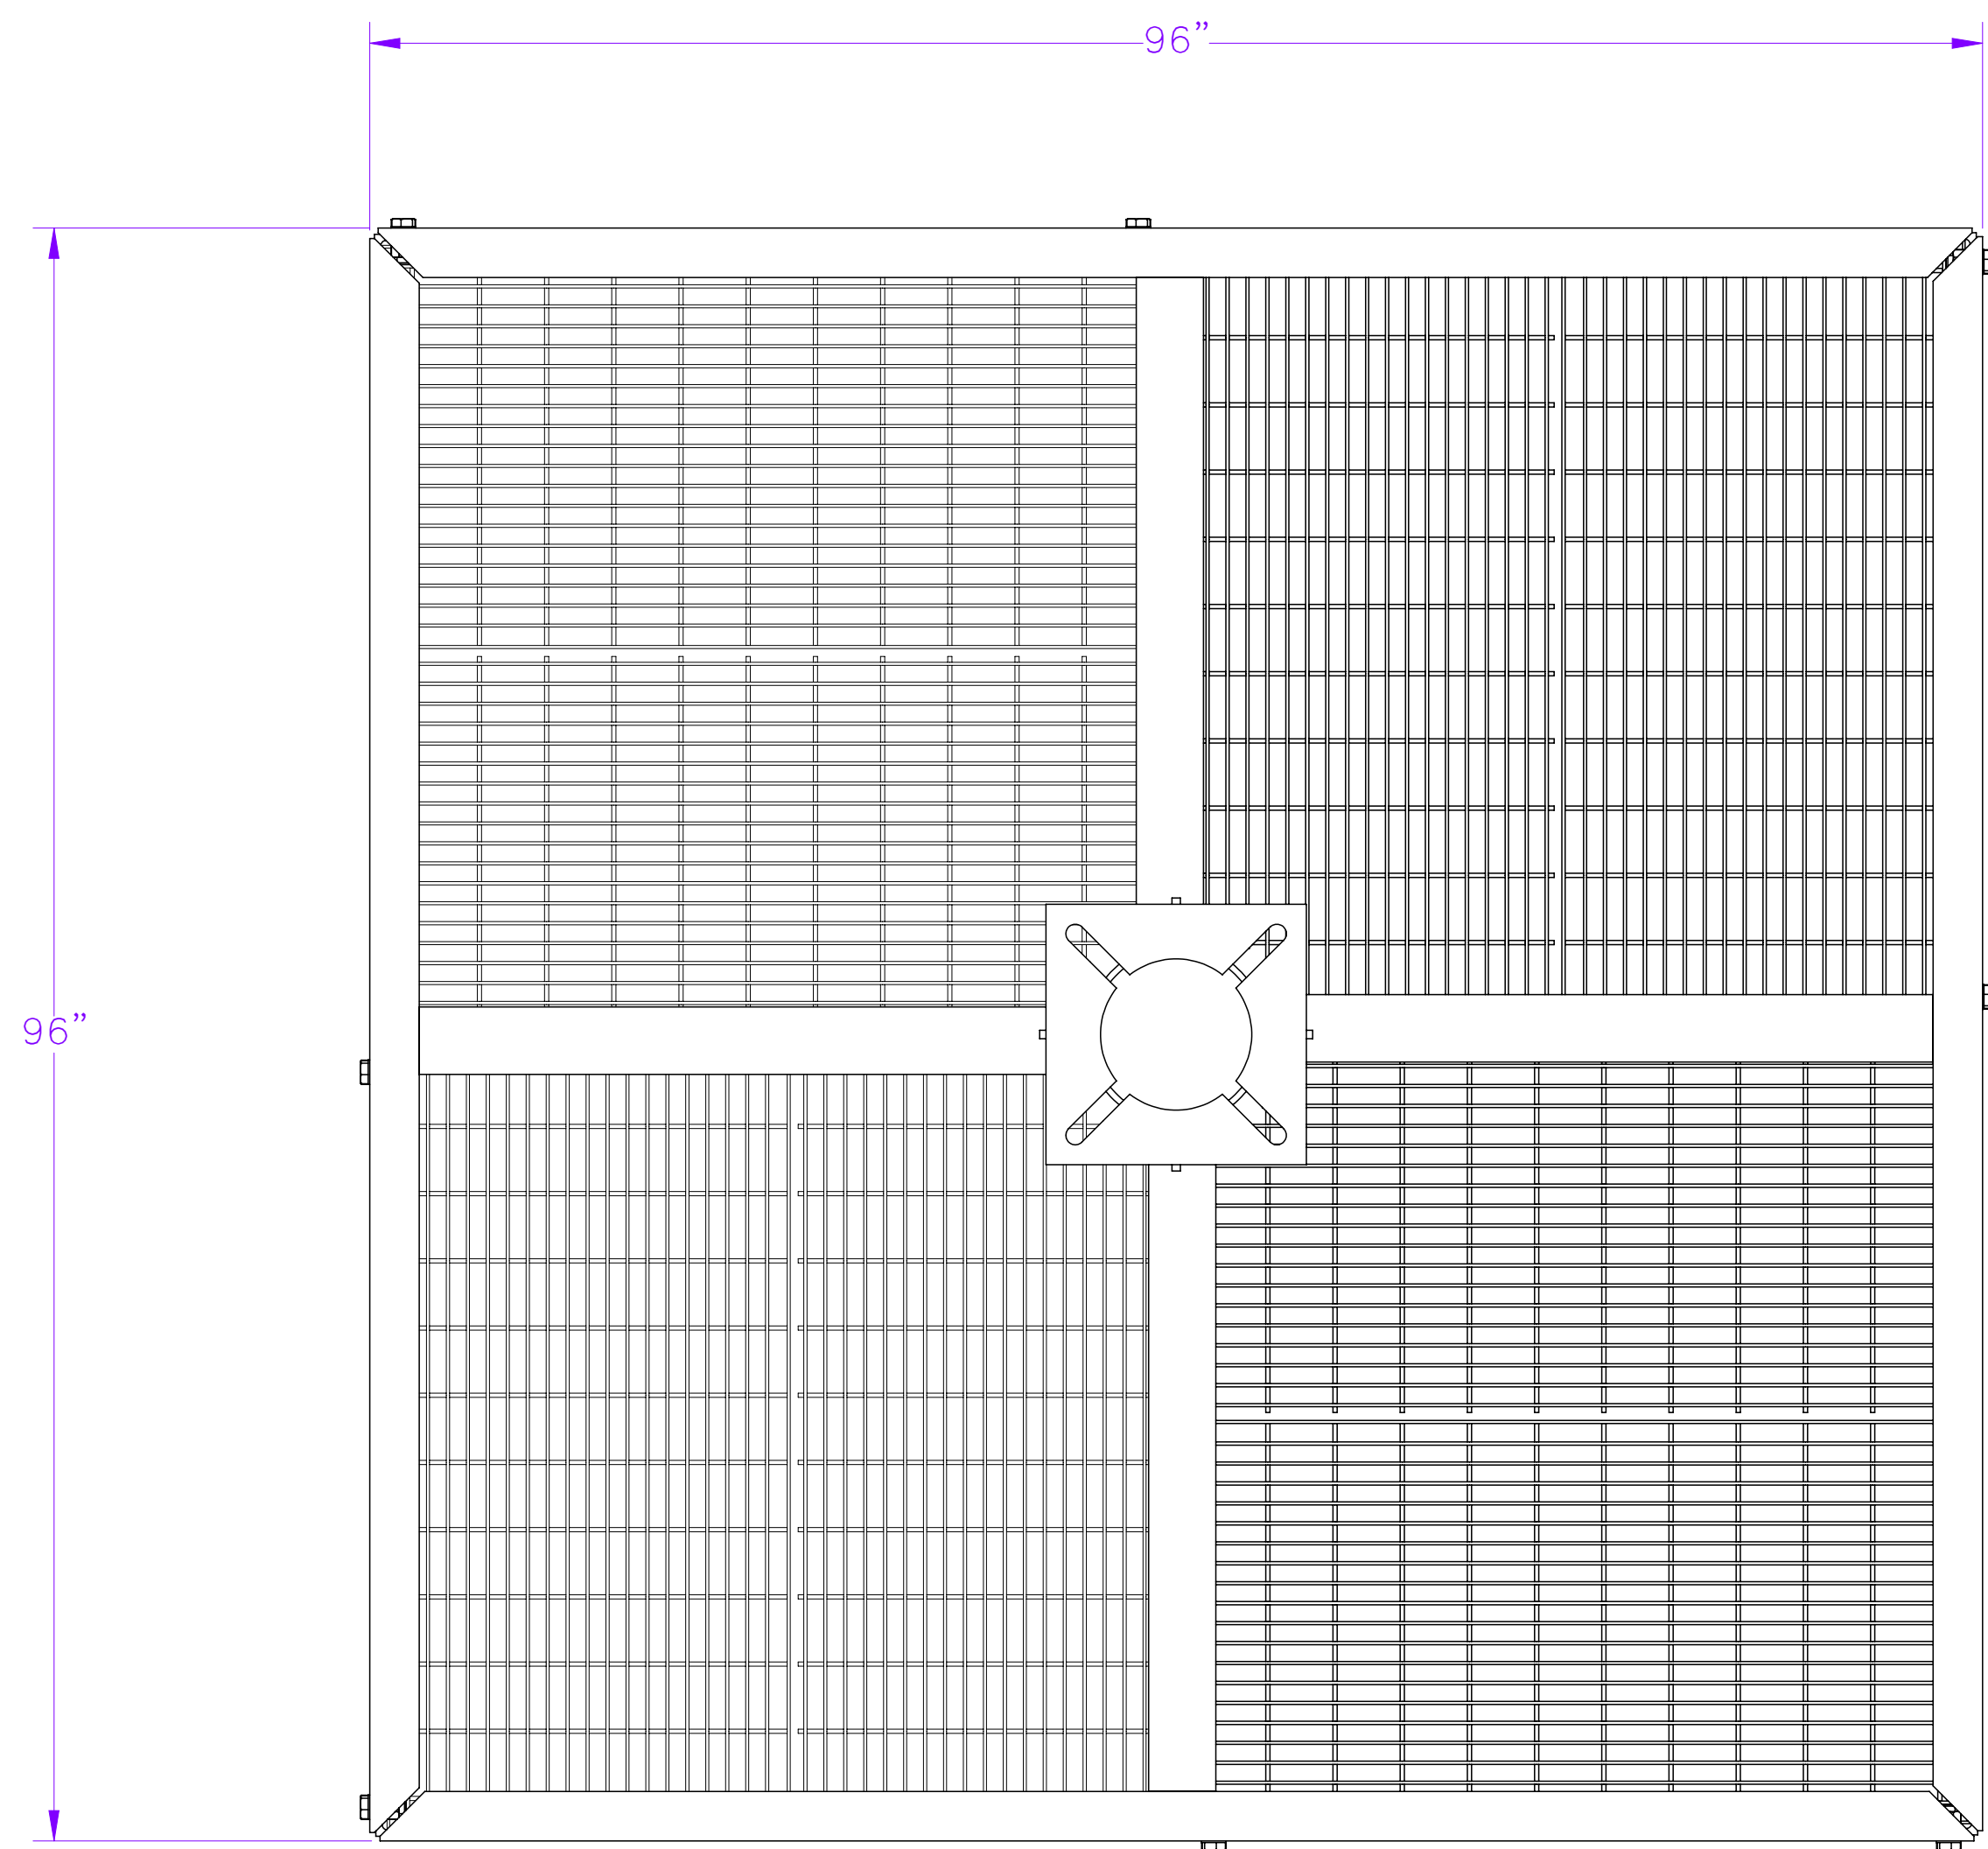

TOP VIEW
(SHOWN WITH TOP GRATING REMOVED FOR CLARITY)

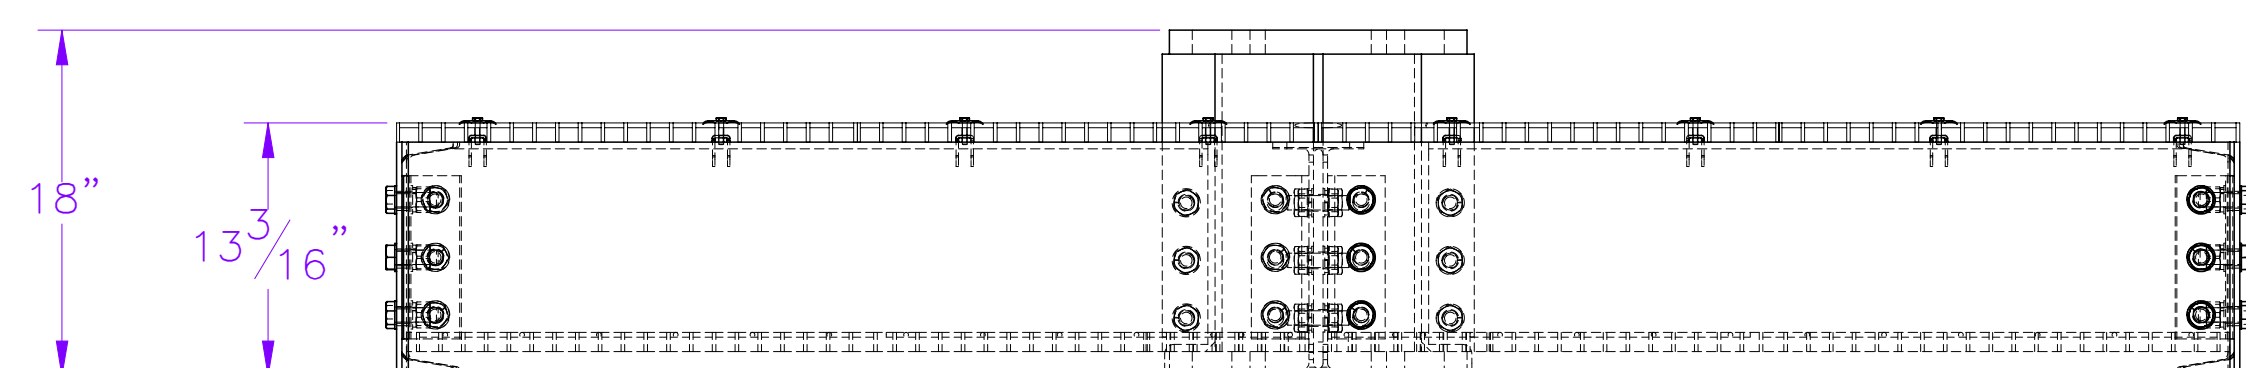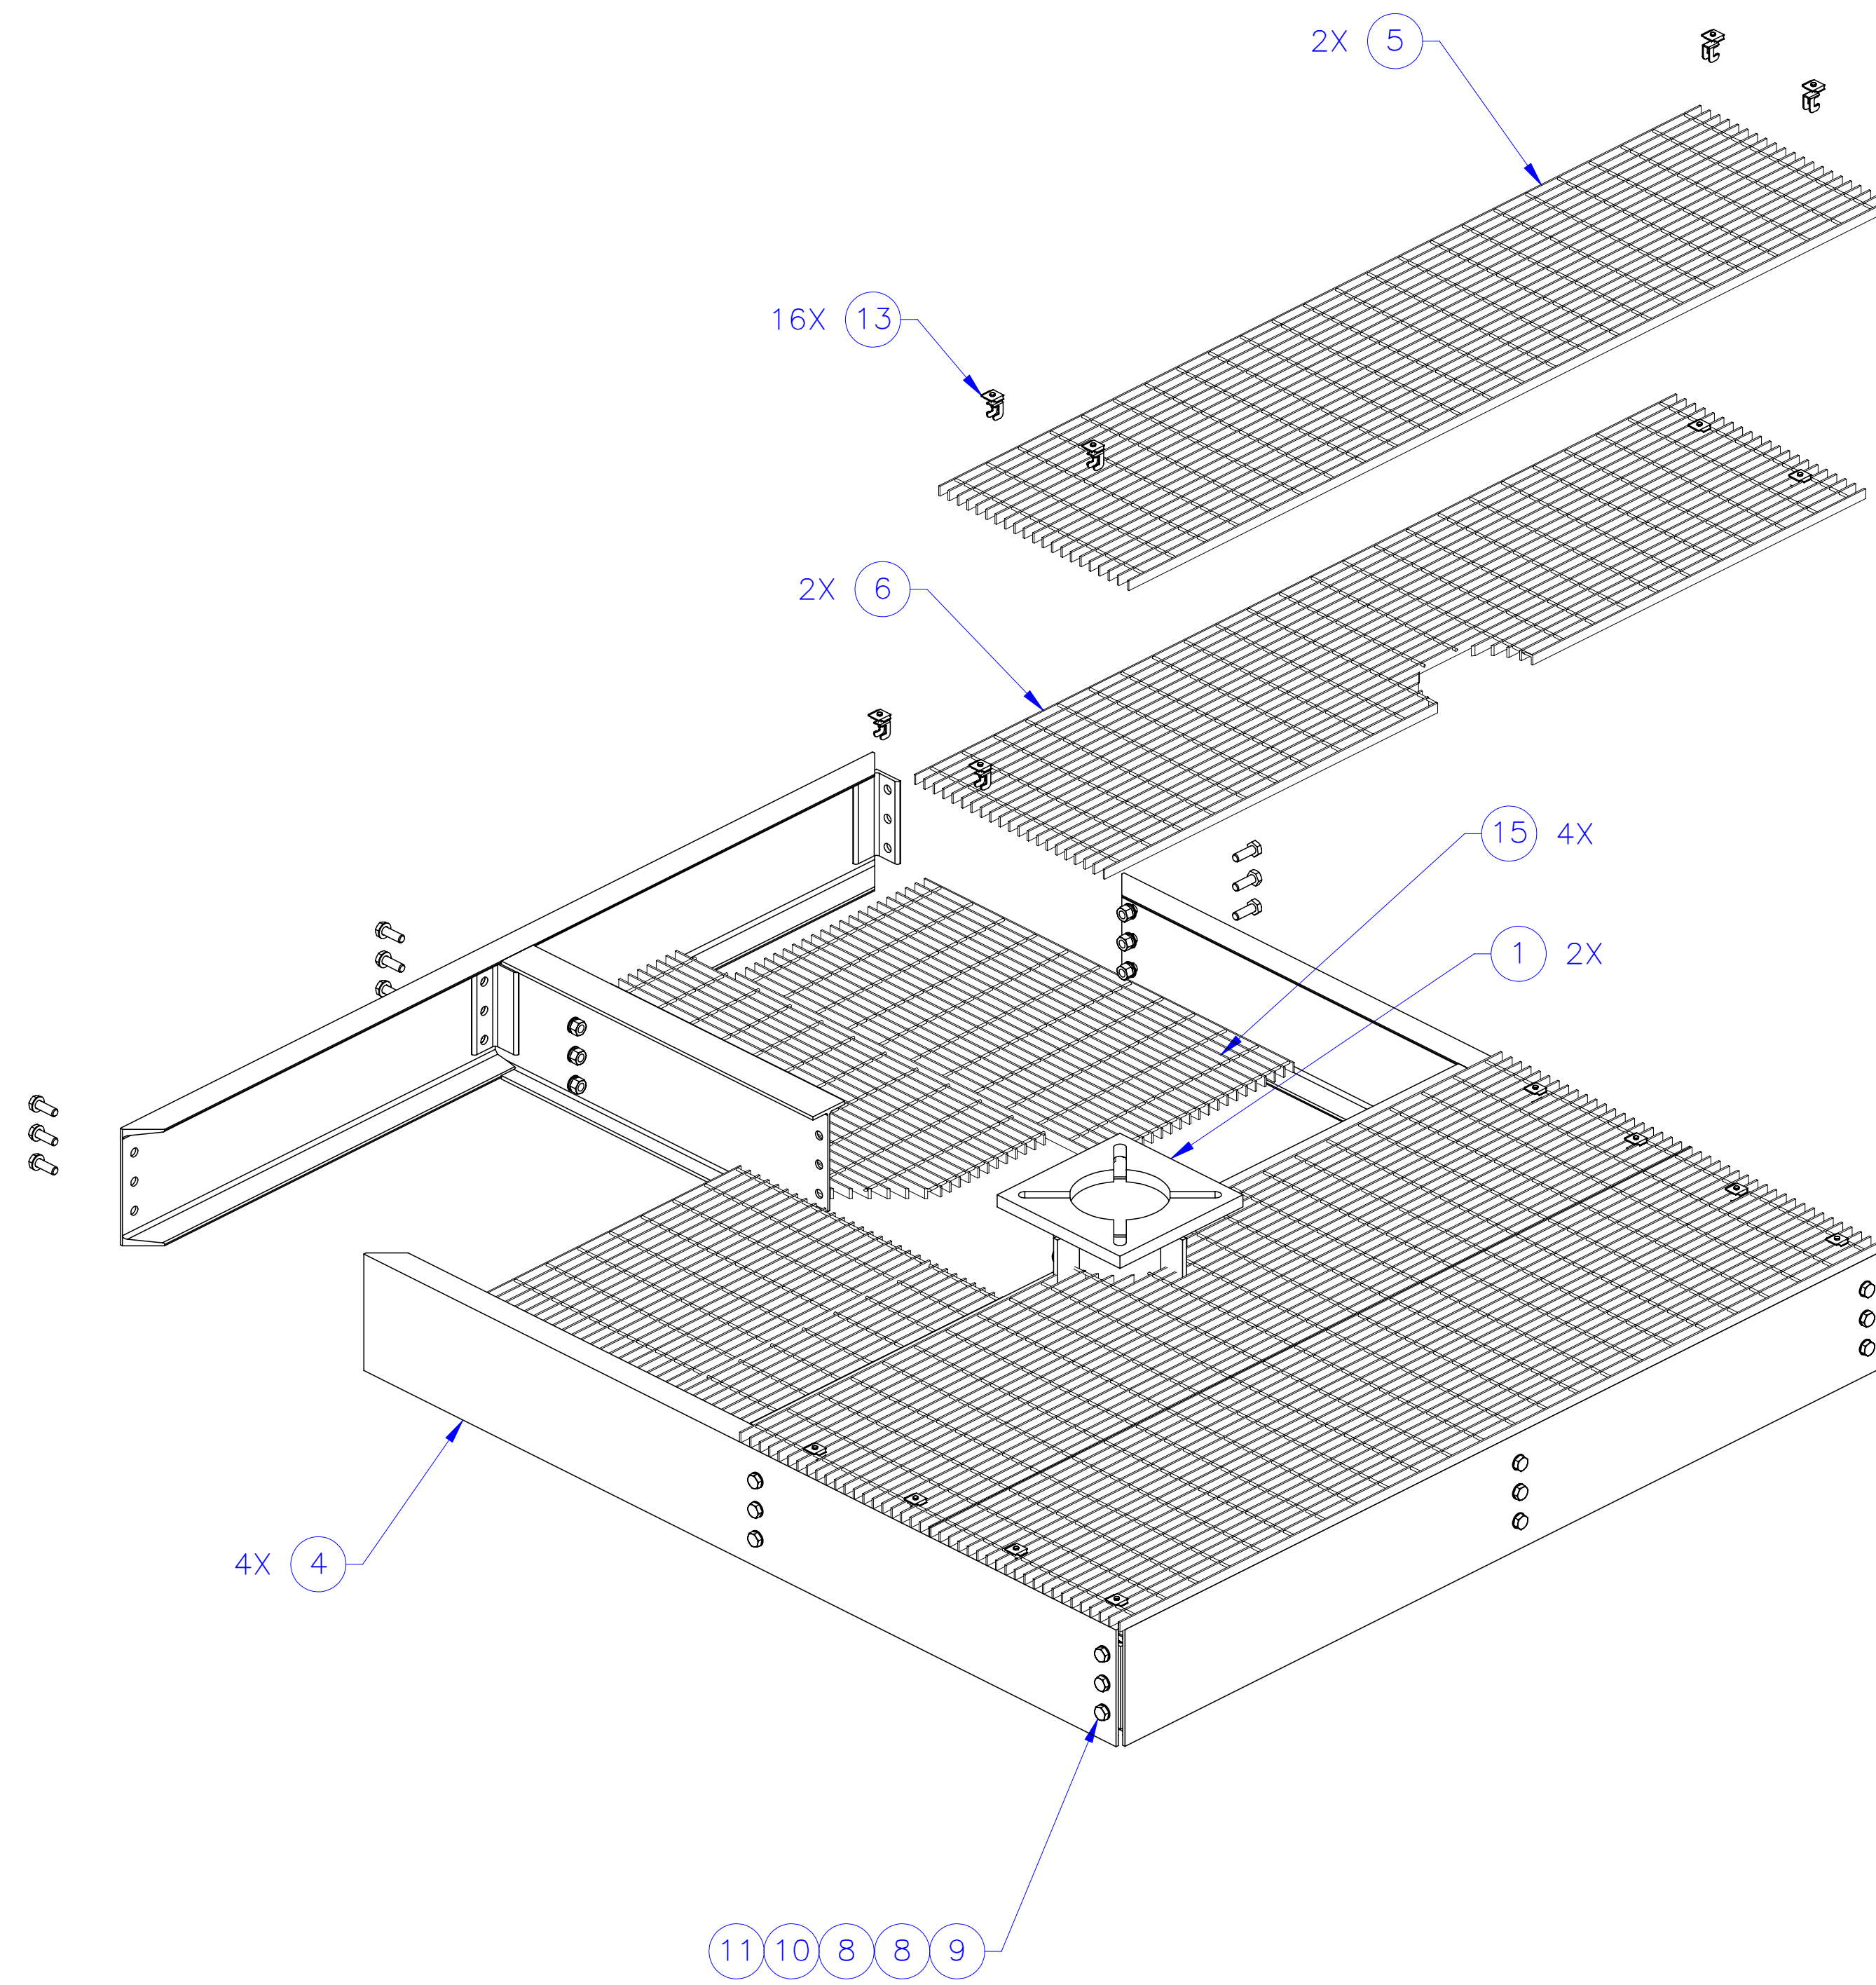

NOTE:
INTERIOR TO BE FILLED WITH A MINIMUM OF 1,000 LBS. OF BALLAST BLOCKS OR ROCK NO LESS THAN 1" IN WIDTH.

OLD PART#:	UNLESS OTHERWISE SPECIFIED DIMENSIONS ARE IN INCHES	APPROVALS	DATE	 ELECTRO MECHANICAL INDUSTRIES, INC. 11230 NEESHAW DRIVE HOUSTON, TEXAS 77065 1-800-453-0050
MATERIAL: SEE PARTS LIST	TOLERANCES .0 ± .1 .00 ± .03 .000 ± .005 FRACTIONS ± 1/16 ANGLES ± .25	DRAWN C. SANCHEZ	5.15.14	
THIRD ANGLE PROJECTION	ALL HOLES: LESS THAN 1.00 ± .012 1.00 AND OVER ± .031	CHECKED		
SURFACE FINISH ✓ UNLESS OTHERWISE SPECIFIED	FRACTIONS ± 1/32	ENGINEER/DISIGNER		
		PRODUCTION		TITLE: 8' X 8' BALLAST FOUNDATION SALES
				SIZE DRAWING NO. 400-000-3533 SCALE: 1:10 WEIGHT: 2011 lbs. SHEET 1 OF 1